

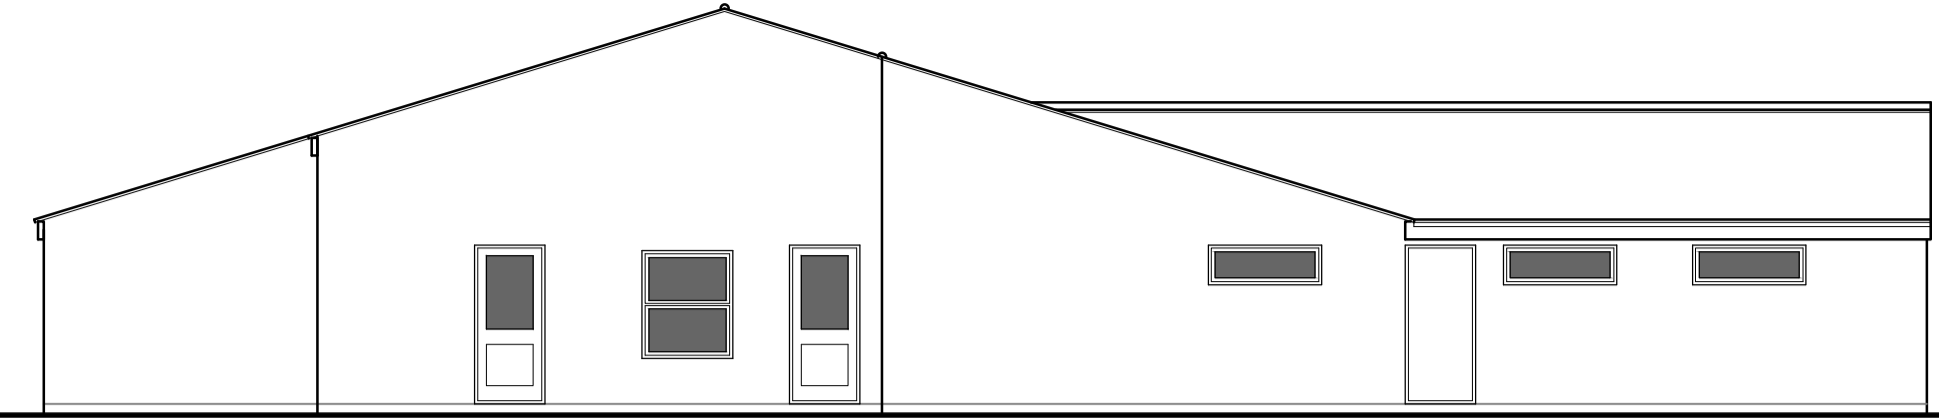



Front Elevation

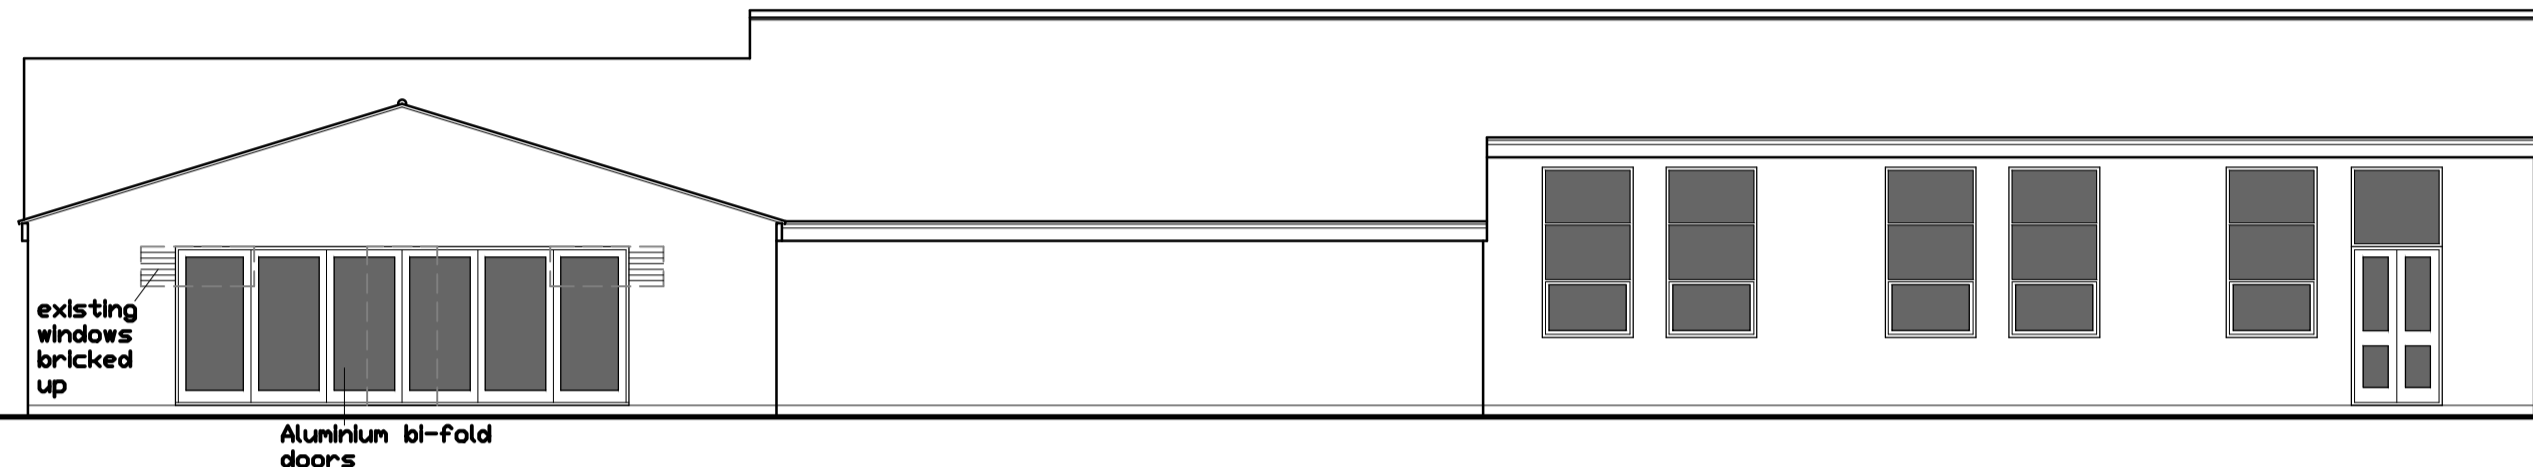



Side Elevation

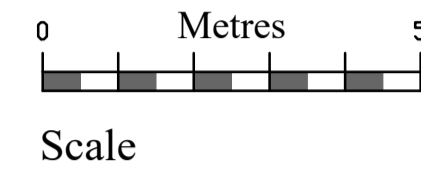

Rear Elevation

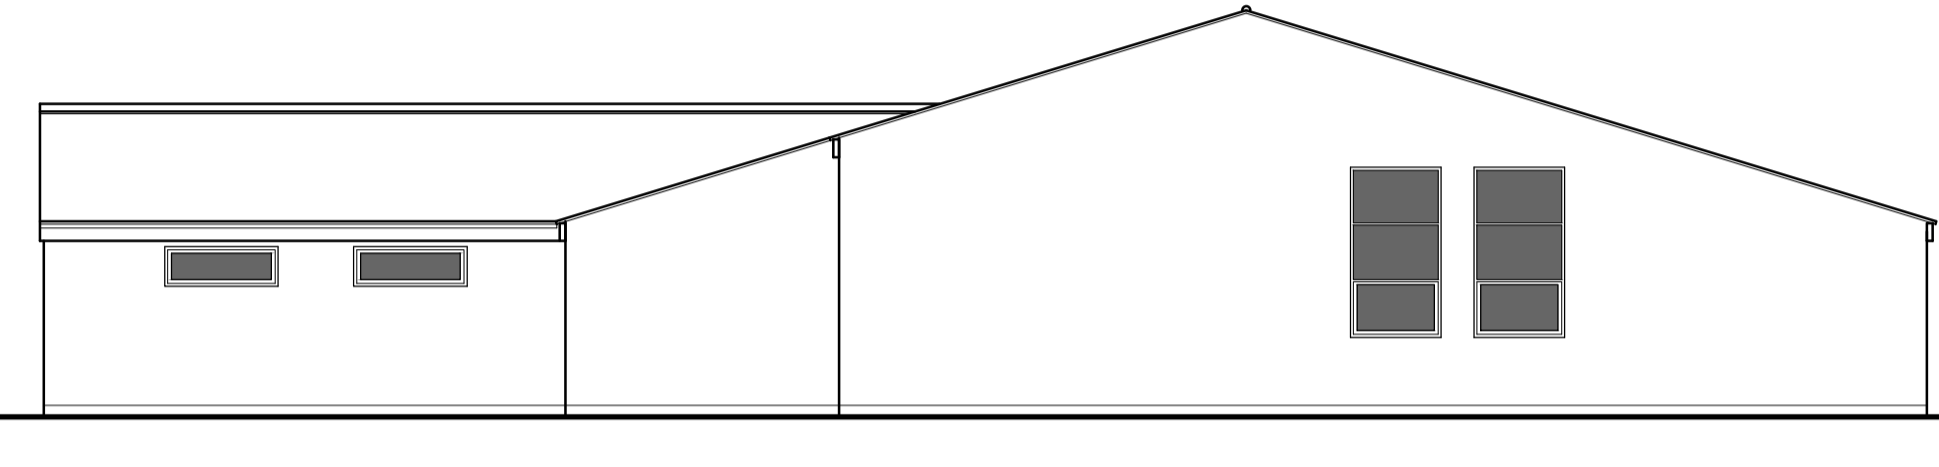

Side Elevation

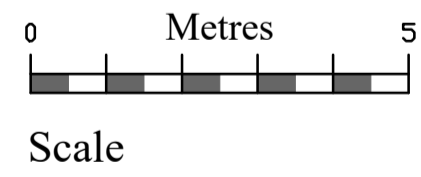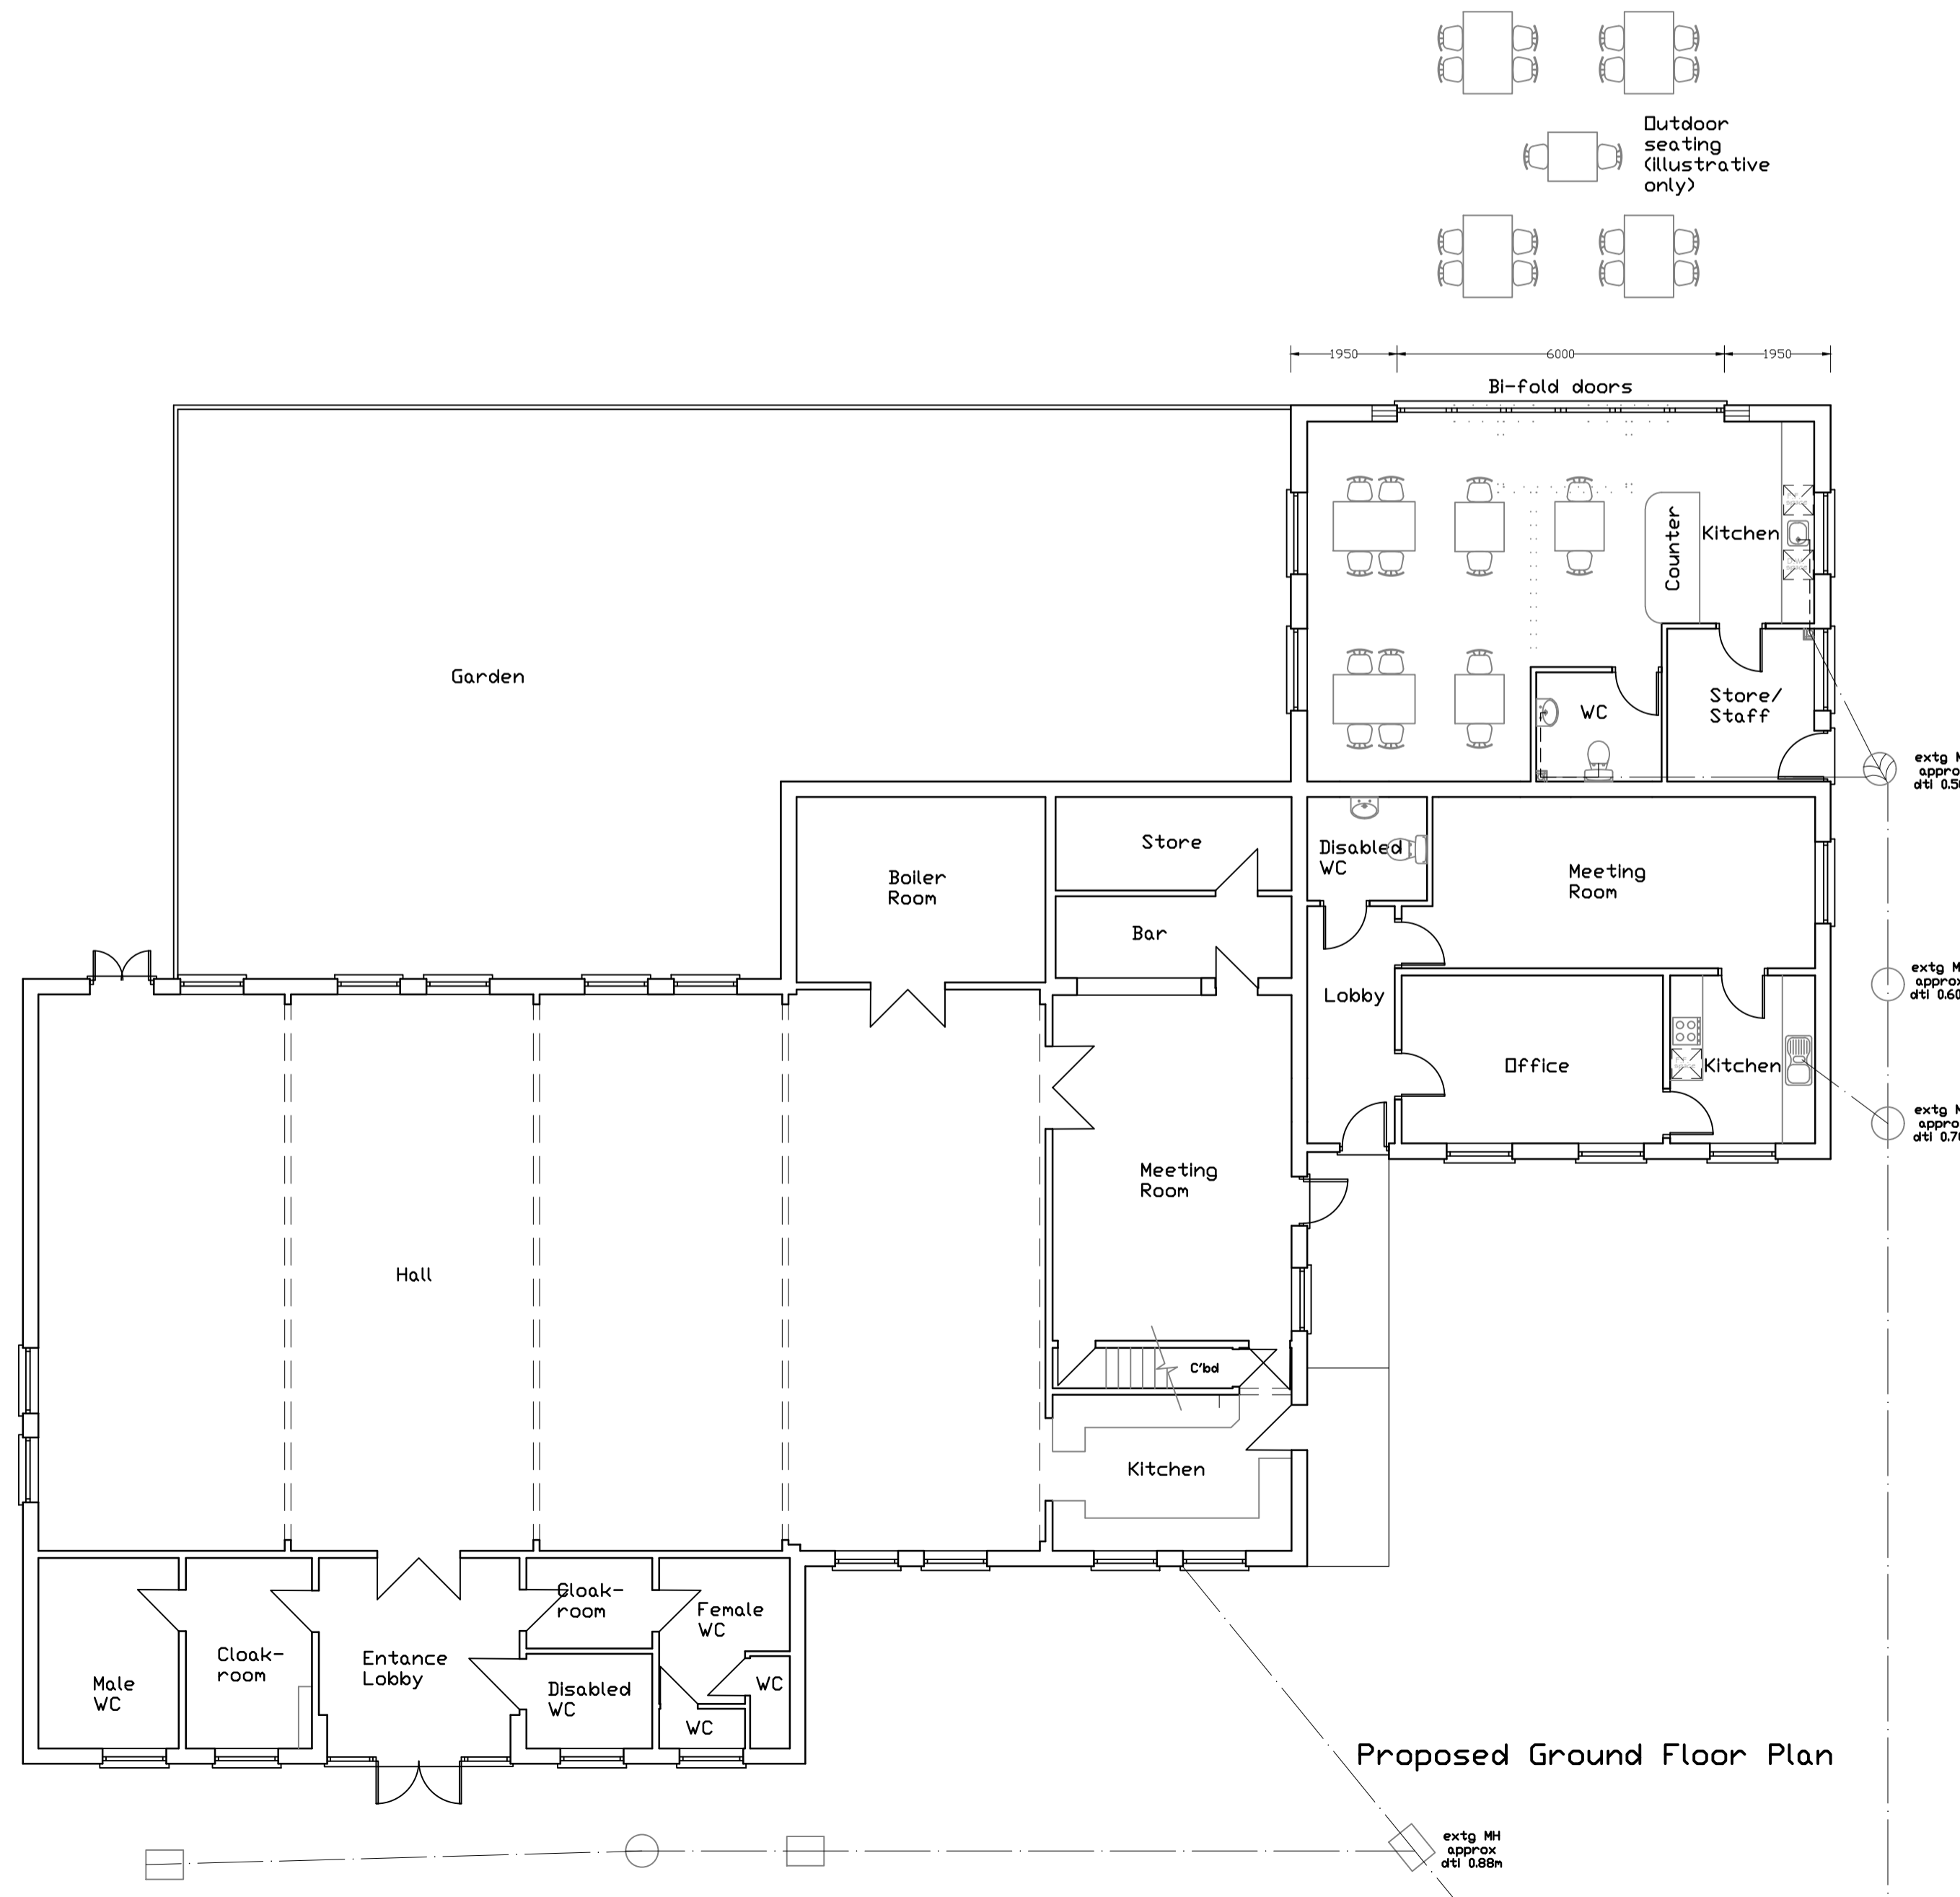

All dimensions are to be checked on site or in the workshop prior to commencing any work. Any discrepancies are to be reported to the architect. Work only to figured dimensions.

**millbrook**  
land planning and development ltd

12 Millstream  
Weston Turville  
Buckinghamshire  
HP22 5YL  
Tel: 01296 612036  
Email: info@millbrook-ltd.com

Title	Proposed Floor Plans & Elevations		
Job	Weston Turville Village Hall School Approach HP22 5RW.		
Scale	1:100	Drawn	
Date	Oct. 2023	Ref.	
Drw. No.	2023 / WTVH / 3	Rev.	

Paper Size A1